




GENERAL UTILITY NOTES:

1. WATER MAIN WILL BE PROVIDED FROM EXISTING SCOTT'S HILL WATER DISTRICT.
2. PUBLIC WATER MAIN CONNECTIONS TO BE LOOPED THROUGH THE PARCELS AND ARE SIZED BASED ON NCDENR PUBLIC WATER SUPPLY "2T RULES" WATER DEMANDS.
3. PROJECT IS LOCATED IN THE PLURIS HAMPSTEAD LLC WASTEWATER TREATMENT PLANT SANITARY SEWER DISTRICT.
4. SEWER TO BE TRANSPORTED VIA GRAVITY MAINS, FORCE MAINS, AND PUMPING STATIONS TO THE PROPOSED WASTEWATER TREATMENT FACILITY IN PARCEL N.

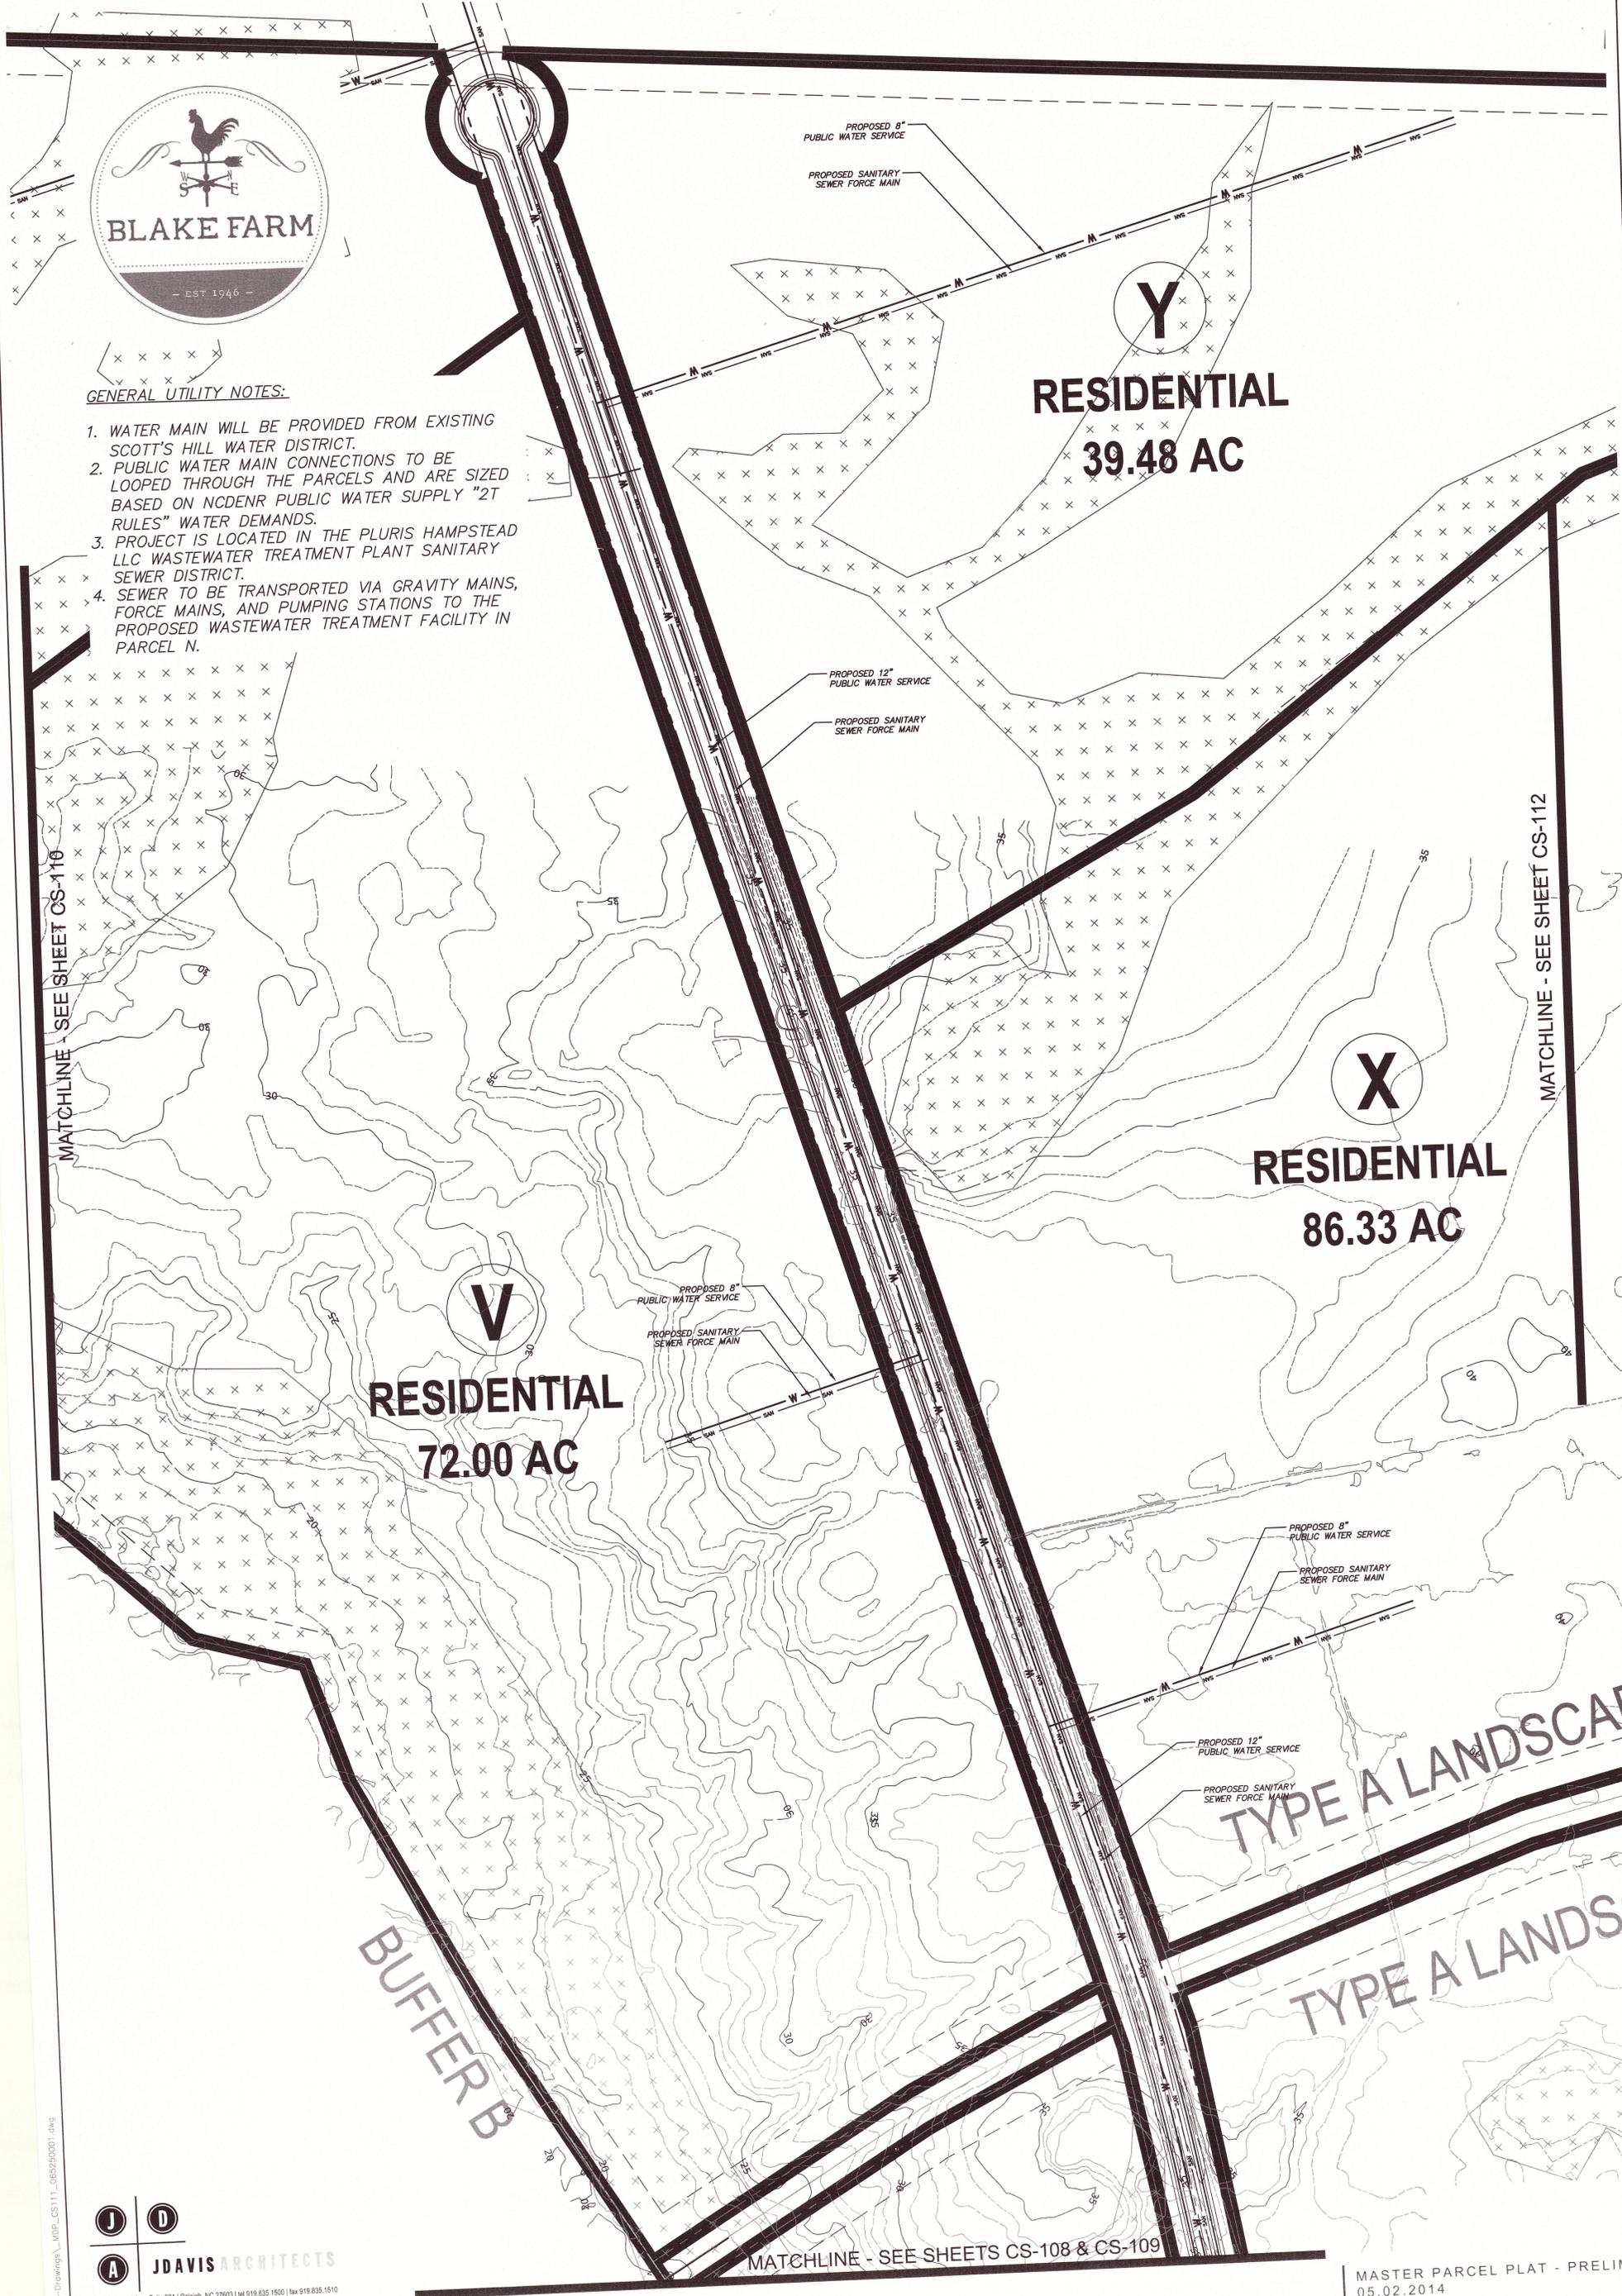

MATCHLINE - SEE SHEET CS-110

MATCHLINE - SEE SHEET CS-112

MATCHLINE - SEE SHEETS CS-108 & CS-109

TYPE A LANDSCAPING

TYPE A LANDSCAPING

BUFFER B

V
RESIDENTIAL
72.00 AC

X
RESIDENTIAL
86.33 AC

Y
RESIDENTIAL
39.48 AC

J D
A **JDAVIS ARCHITECTS**
510 Glenwood Ave. Suite 201 | Raleigh, NC 27603 | Tel 919.835.1500 | Fax 919.835.1510
©2014


MCKIM & CREED

Trask Land
CO INC

BLAKE FARM
PENDER COUNTY, NC

• A TRASK LAND COMPANY COMMUNITY •

MASTER PARCEL PLAT - PRELIMINARY
05.02.2014

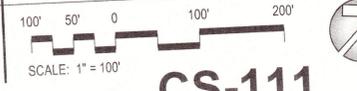

CS-111

S:\2014\05\17 PM 05:02:23\001\180-Drawings\MDP_CS111_06526001.dwg

243 North Front Street
Wilmington, North Carolina 28401
Phone: 910.343.1888 Fax: 910.251.4262
McKim & Creed, Inc. No. 1-022
www.mckimandcreed.com