


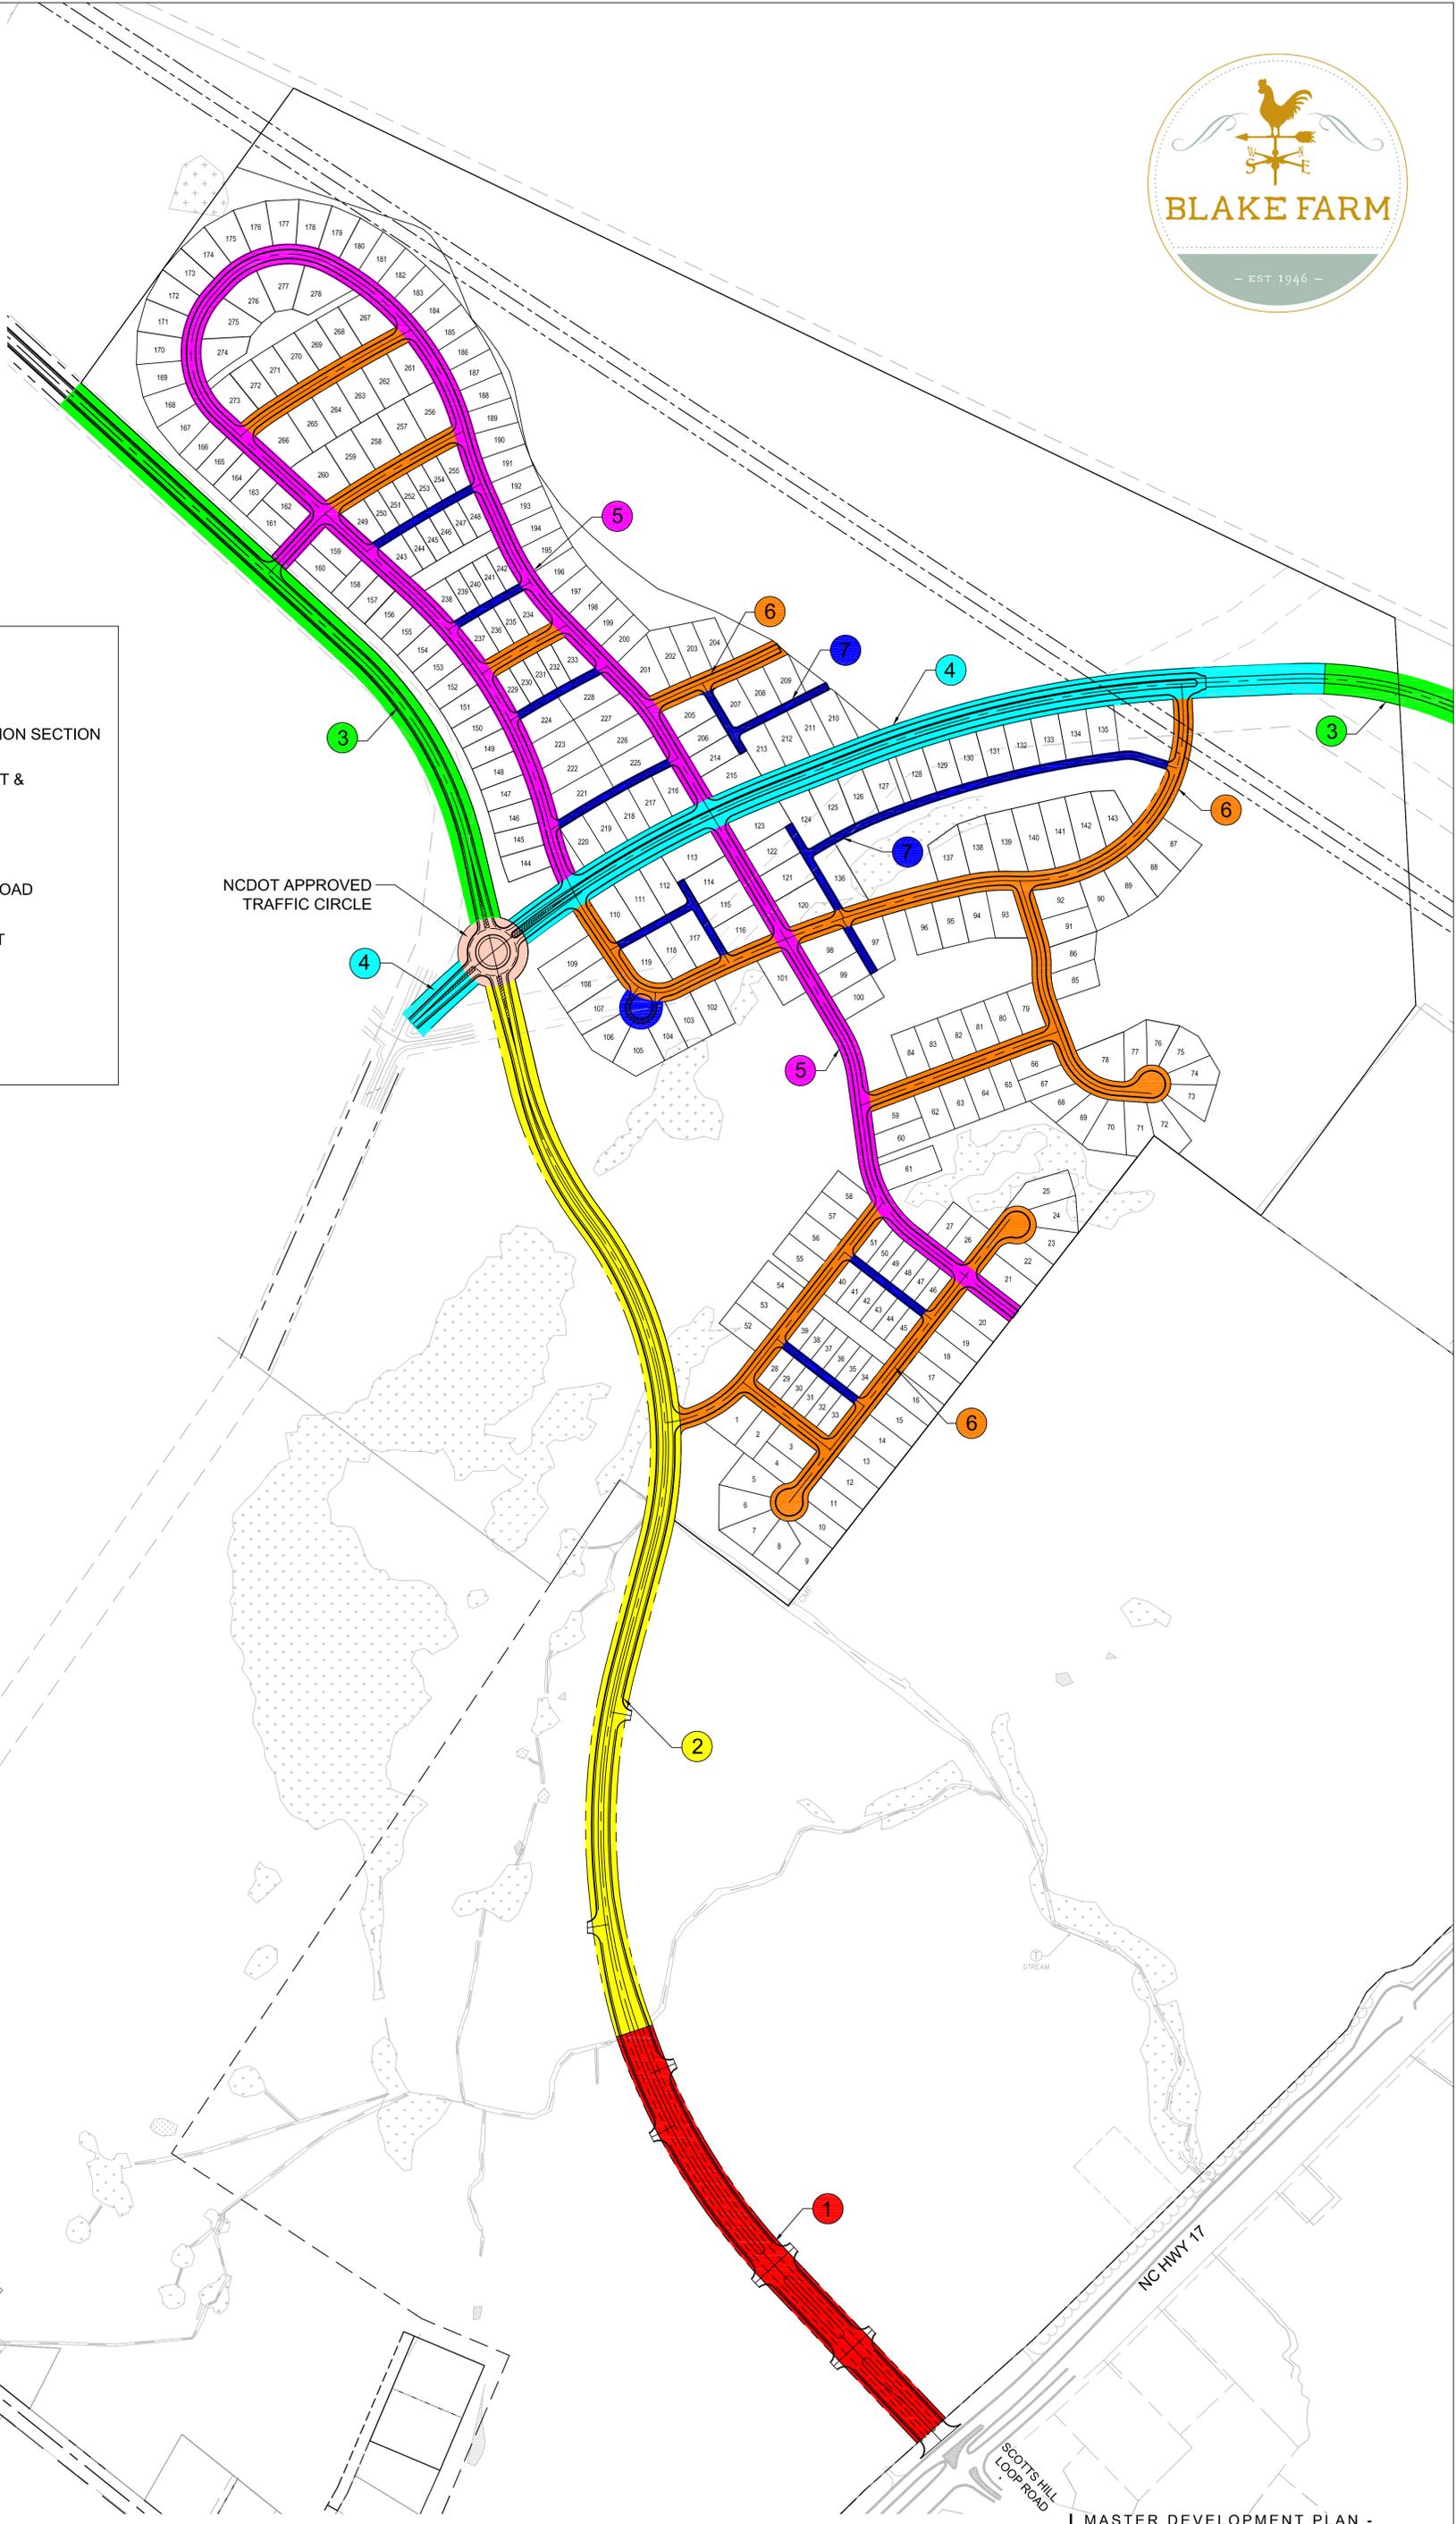

LEGEND

- 1 MAIN ENTRY ROAD SECTION
- 2 MAIN ENTRY ROAD TRANSITION SECTION
- 3 MAIN DEVELOPMENT STREET & US 17 CONNECTOR ROAD
- 4 NORTH/SOUTH COLLECTOR
- 5 RESIDENTIAL COLLECTOR ROAD
- 6 RESIDENTIAL LOCAL STREET
- 7 ALLEY SECTION

** SEE FOLLOWING SHEET FOR TYPICAL SECTIONS.



J DAVIS ARCHITECTS
 510 Glenwood Ave. Suite 201 | Raleigh, NC 27603 | tel 919.835.1500 | fax 919.835.1510
 ©2014

MCKIM & CREED
 243 North Front Street
 Wilmington, North Carolina 28401
 Phone: 910-343-0040, Fax: 910-251-8262
 NC Engineering Lic. No. F-1222
 www.mckimcreed.com



BLAKE FARM
 PENDER COUNTY, NC
 • A TRASK LAND COMPANY COMMUNITY •

MASTER DEVELOPMENT PLAN - ROADWAY SECTIONS
 06.03.2014

200' 100' 0 200' 400'

SCALE: 1" = 200'

6/23/2014 3:45 PM S:\62525\0001\00-Drawings\Master_Development_Plan\Typical_Cross_Sections_Color_Cross_Sections.dwg