

ATTACHMENT FOUR

15' BUFFER TYPE 'D'


- 15' WIDE STRIP WITH 3 CANOPY TREES PER 100 LINEAR FEET
- VEGETATIVE GROUND COVER OF AT LEAST 98% COVERAGE
- 600 LF = 18 CANOPY TREES REQUIRED

20' BUFFER TYPE 'C'


- 20' WIDE STRIP WITH 1 CANOPY TREE OR 3 UNDERSTORY TREES PER 100 LINEAR FEET
- EVERGREEN HEDGE OF 6' HEIGHT WITHIN 4 YEARS OF PLANTING AND GRASS COVER OF 98%
- 746 LF = 8 CANOPY TREES REQUIRED

15' BUFFER TYPE 'D'

- 15' WIDE STRIP WITH 3 CANOPY TREES PER 100 LINEAR FEET
- VEGETATIVE GROUND COVER OF AT LEAST 98% COVERAGE
- 1410 LF = 42 CANOPY TREES REQUIRED

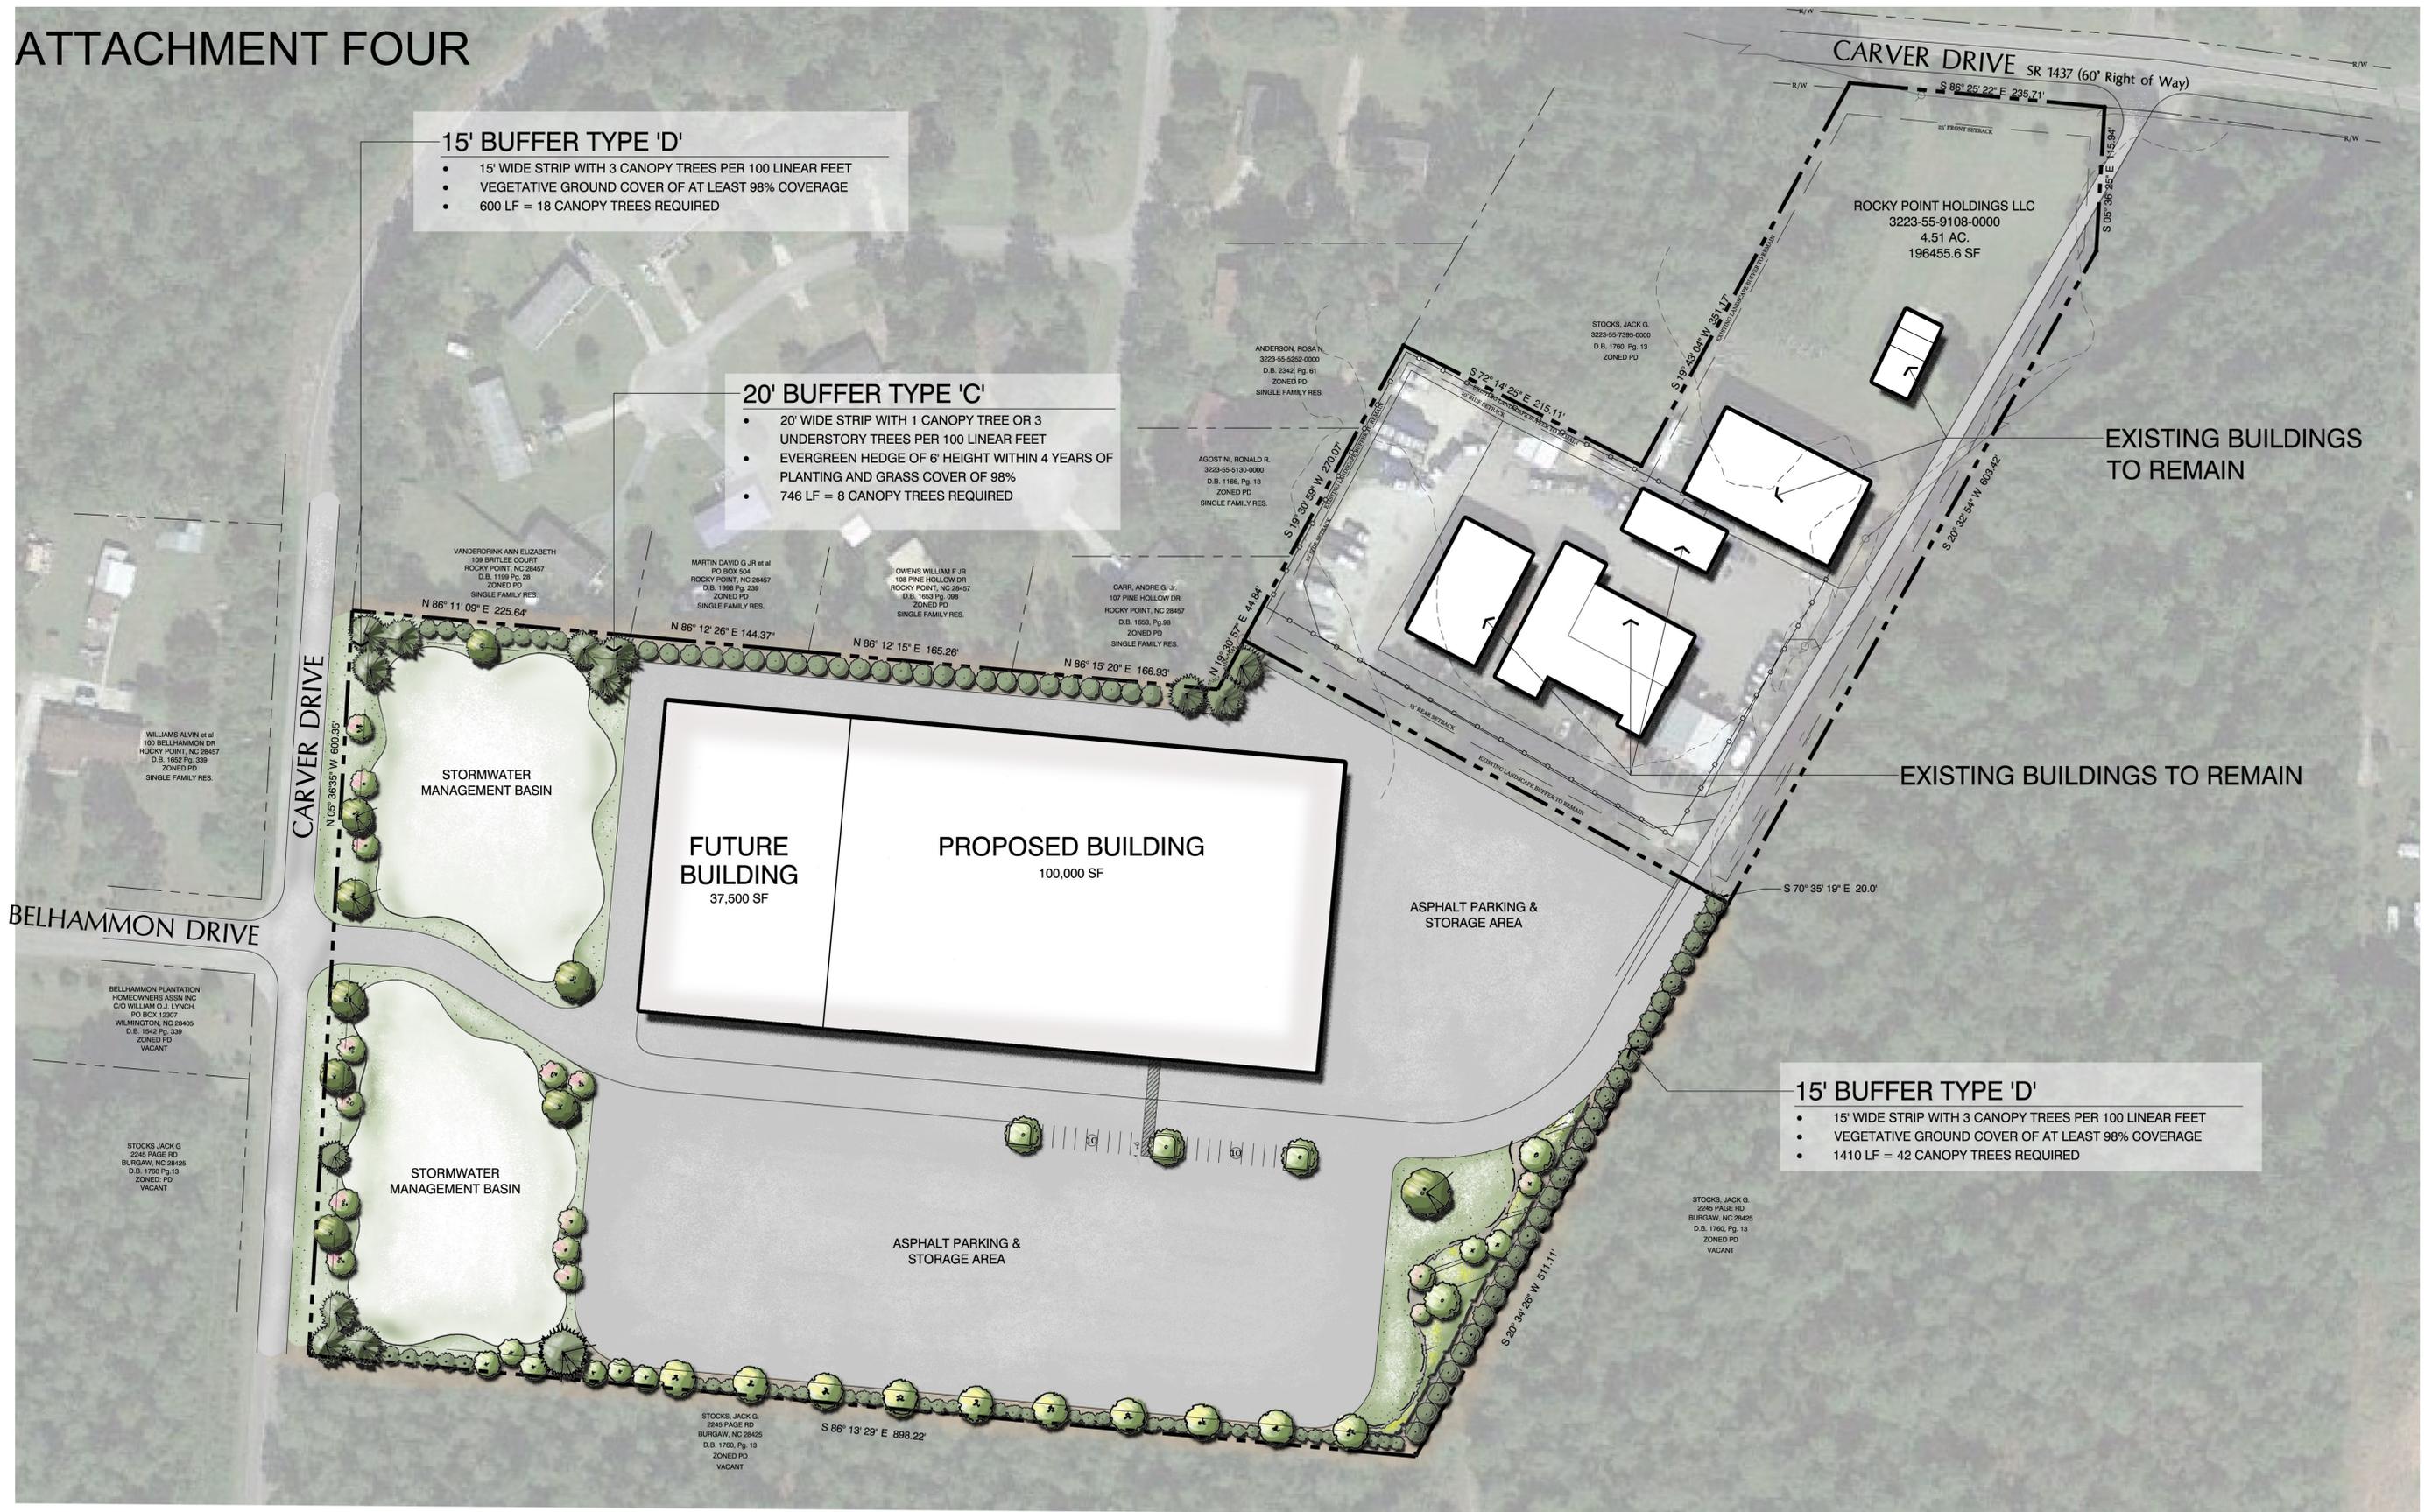

FILMWERKS MASTER PLAN PENDER COUNTY, NC

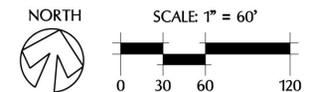

THIS PLAN IS CONCEPTUAL AND IS SUBJECT TO CHANGE