


MONUMENT SIGN

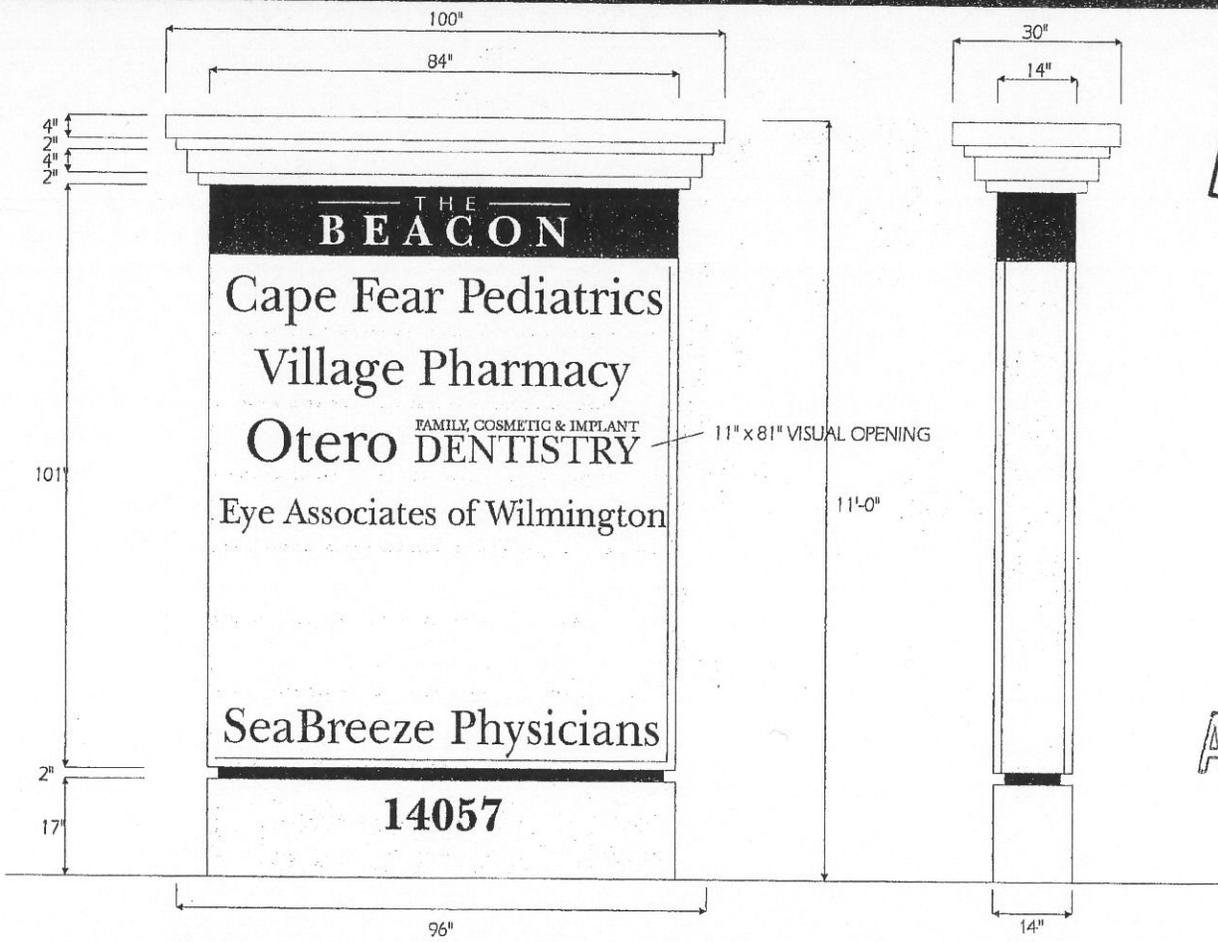

FABRICATION COPY

APPROVED

QTY 1) DOUBLE FACE NON-ILLUMINATED SIGN CONSTRUCTED FROM ALUMINUM WITH A STEEL SUB FRAME. TENANT SECTION TO HAVE WHITE ALUMINUM FACES WITH DIVIDER BARS. TENANT PANELS TO HAVE APPLIED BLACK HP VINYL GRAPHICS. TOP SECTION TO HAVE APPLIED WHITE HP VINYL TO BLACK PAINTED BACKGROUND. TENANT CABINET TO BE PAINTED BEIGE. CAP TO BE CONSTRUCTED FROM SIMULATED PRECAST CONCRETE PAINTED WHITE. 2" REVEAL TO BE PAINTED BLACK. ALUMINUM SKIRT TO BE PAINTED BEIGE. ADDRESS NUMBERS TO BE APPLIED WHITE HP VINYL TO SIDE OF CABINET FACING HWY 17.

OAKS CONSTRUCTION
HAMPSTEAD, NC

DRAWN BY:
JAW/KFR REV

SCALE:
3/8" = 1'-0"

APPROVED BY:

This Layout Is The Property Of TSCW. It Has Been Submitted For Your Personal Review In Connection With A Project Being Planned For You By TSCW. It Is NOT To Be Shown To Anyone Outside YOUR Organization Nor Is It To Be REPRODUCED, COPIED Or EXHIBITED In Any Fashion. Violators Will Be Fined \$750.00, Unless TSCW Has Been Compensated For The Layout Or Written Permission Has Been Granted.

The Sign Company
of Wilmington

DESIGN - FABRICATION - SERVICE - INSTALLATION

910-392-1414 FAX: 910-392-2726

PMS COLORS ARE INK OFFERINGS AND IN MOST CASES CANNOT BE ACCURATELY REPRODUCED. WHEN NECESSARY TO FURNISH PMS COLORS, TSC CANNOT ASSUME RESPONSIBILITY FOR THE DIFFERENCE IN PAINT COLOR AND PMS COLOR. WE WILL, HOWEVER, TRY TO PROVIDE YOU WITH THE CLOSEST MATCH POSSIBLE.

DRAWING NO: 081408-190
DATE: AUGUST 29, 2008
FILE: HAMPSTEAD_MED_10.CDR