


CAPSTONE VENTURES, LLC
4214-22-7567-0000
ZONING: PD

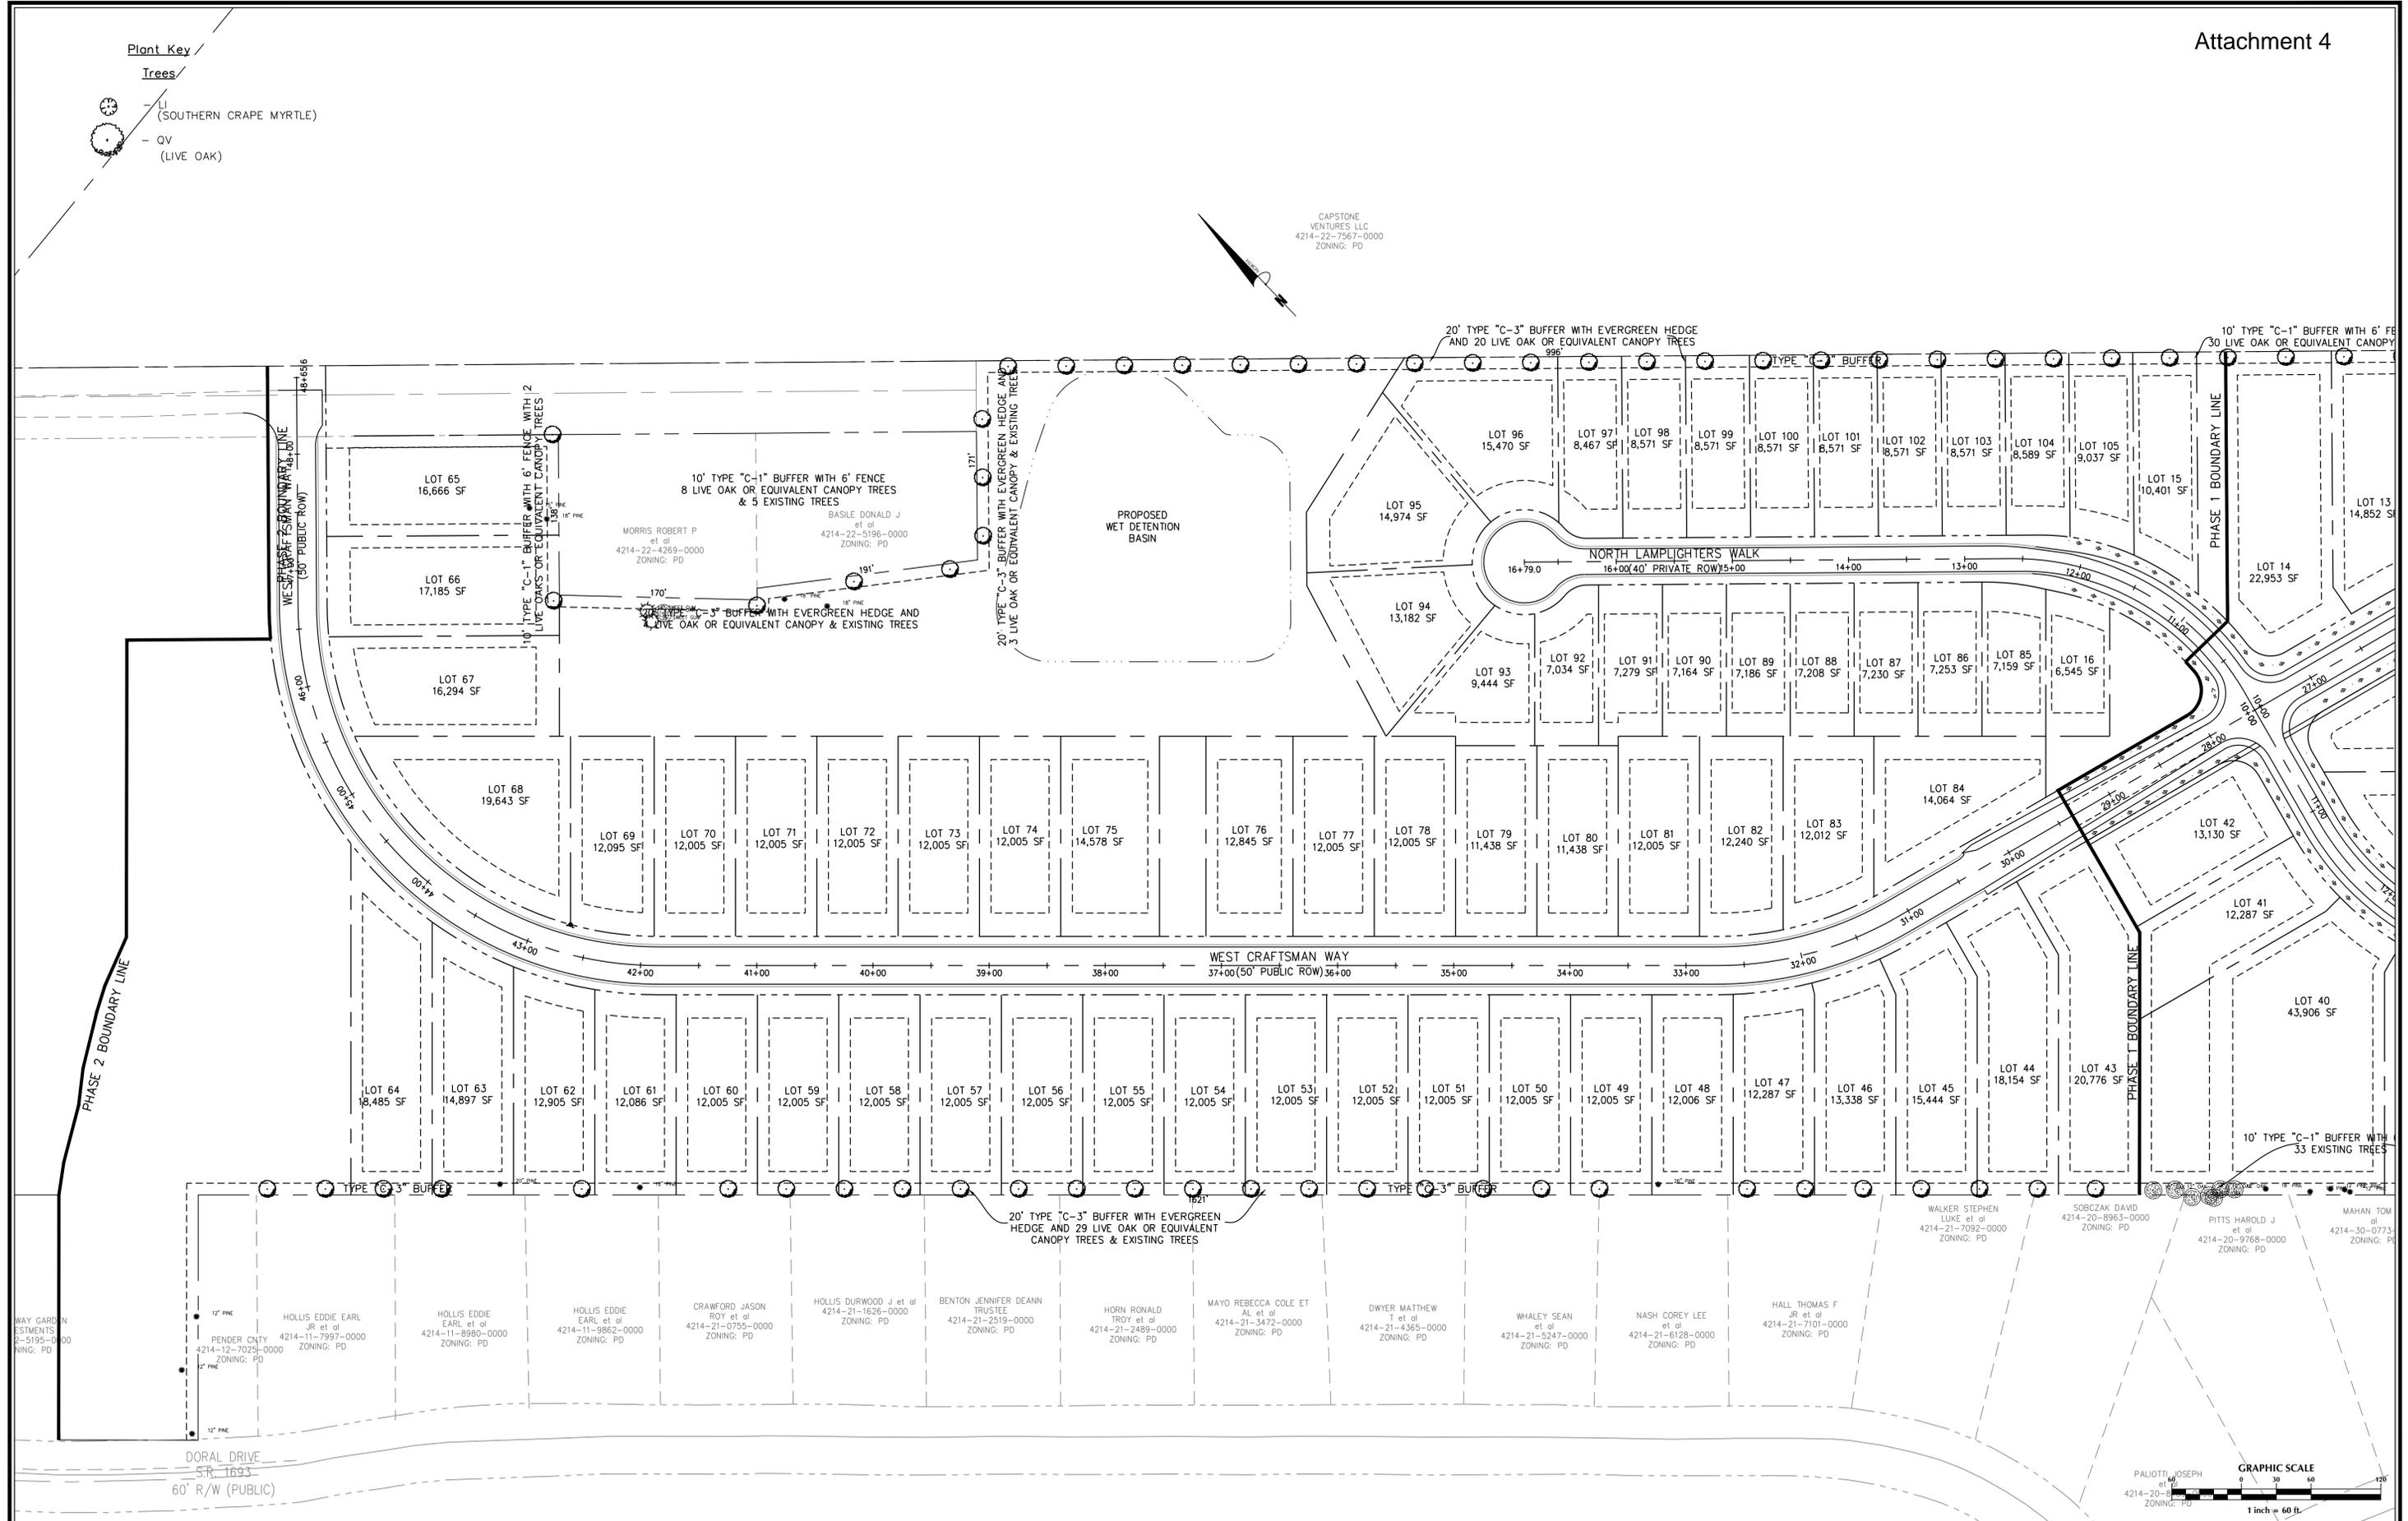

No.	Revision	Date	By

Designer	GSP	Scale	1" = 60'
Drawn By	GSP	Date	May 2014
License #	P-0718	Job No.	2014-0002

WYNDWATER - PHASE 2
Topsail Township Pender County North Carolina

BUFFER LANDSCAPE PLAN

PREPARED FOR:
SIGNATURE TOP SAIL NC, Ltd.
4307 PEEBLE DRIVE
WILMINGTON, NC 28412
713-822-3891

GSP CONSULTING, PLLC
ENGINEERING
6626 Gordon Road Unit C Wilmington, North Carolina 28411 tel: 910-442-7870 fax: 910-799-6659

Sheet No.
L-1