

### PRELIMINARY SITE PLAN


FOR  
**CAROLINA OUTBOARD**  
 PENDER COUNTY, NC



**INTRACOASTAL ENGINEERING, PLLC**  
 5725 Glendon Dr., Unit E-7  
 Wilmington, North Carolina 28403  
 Phone: 910 859 8983  
 Email: [charlie@intracoastal-engineering.com](mailto:charlie@intracoastal-engineering.com)  
 License Number: P-0662



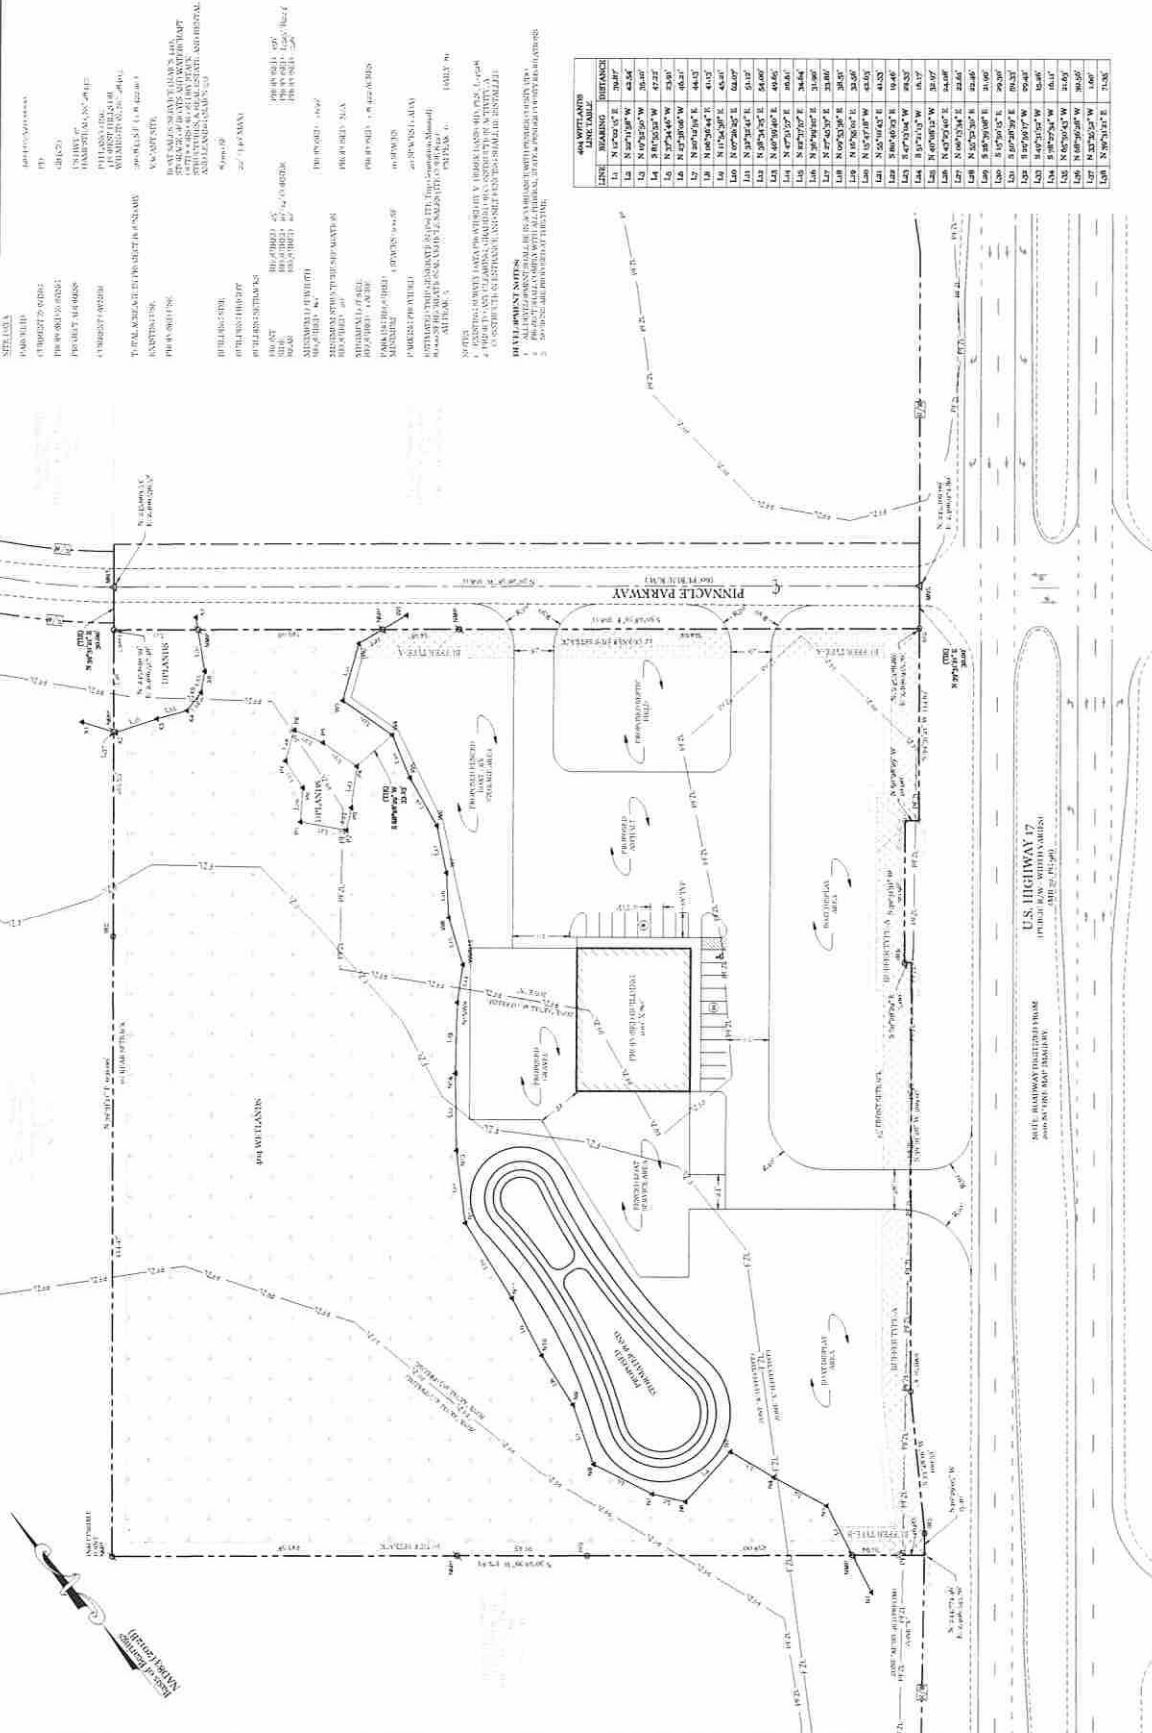

